

GEODET d.o.o.

za geodetske poslove

Ivana Meštrovića 1, 20 000 Dubrovnik

Tel. +385 20 436-464

E-mail: geodet@geodetdu.hr

Investitor:

GRAD DUBROVNIK

PRED DVOROM 1, 20000 Dubrovnik

OIB: 21712494719


IBAN HR3541240031131001475

OIB 75307907300

Katastarska općina: DUBROVNIK

MBR: 306410


Detaljni list: 11

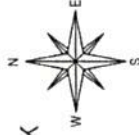

PRIVITAK 2

PRIKAZ IZMJERENOG STANJA U ODNOSU NA PGP

Mjerilo 1:200

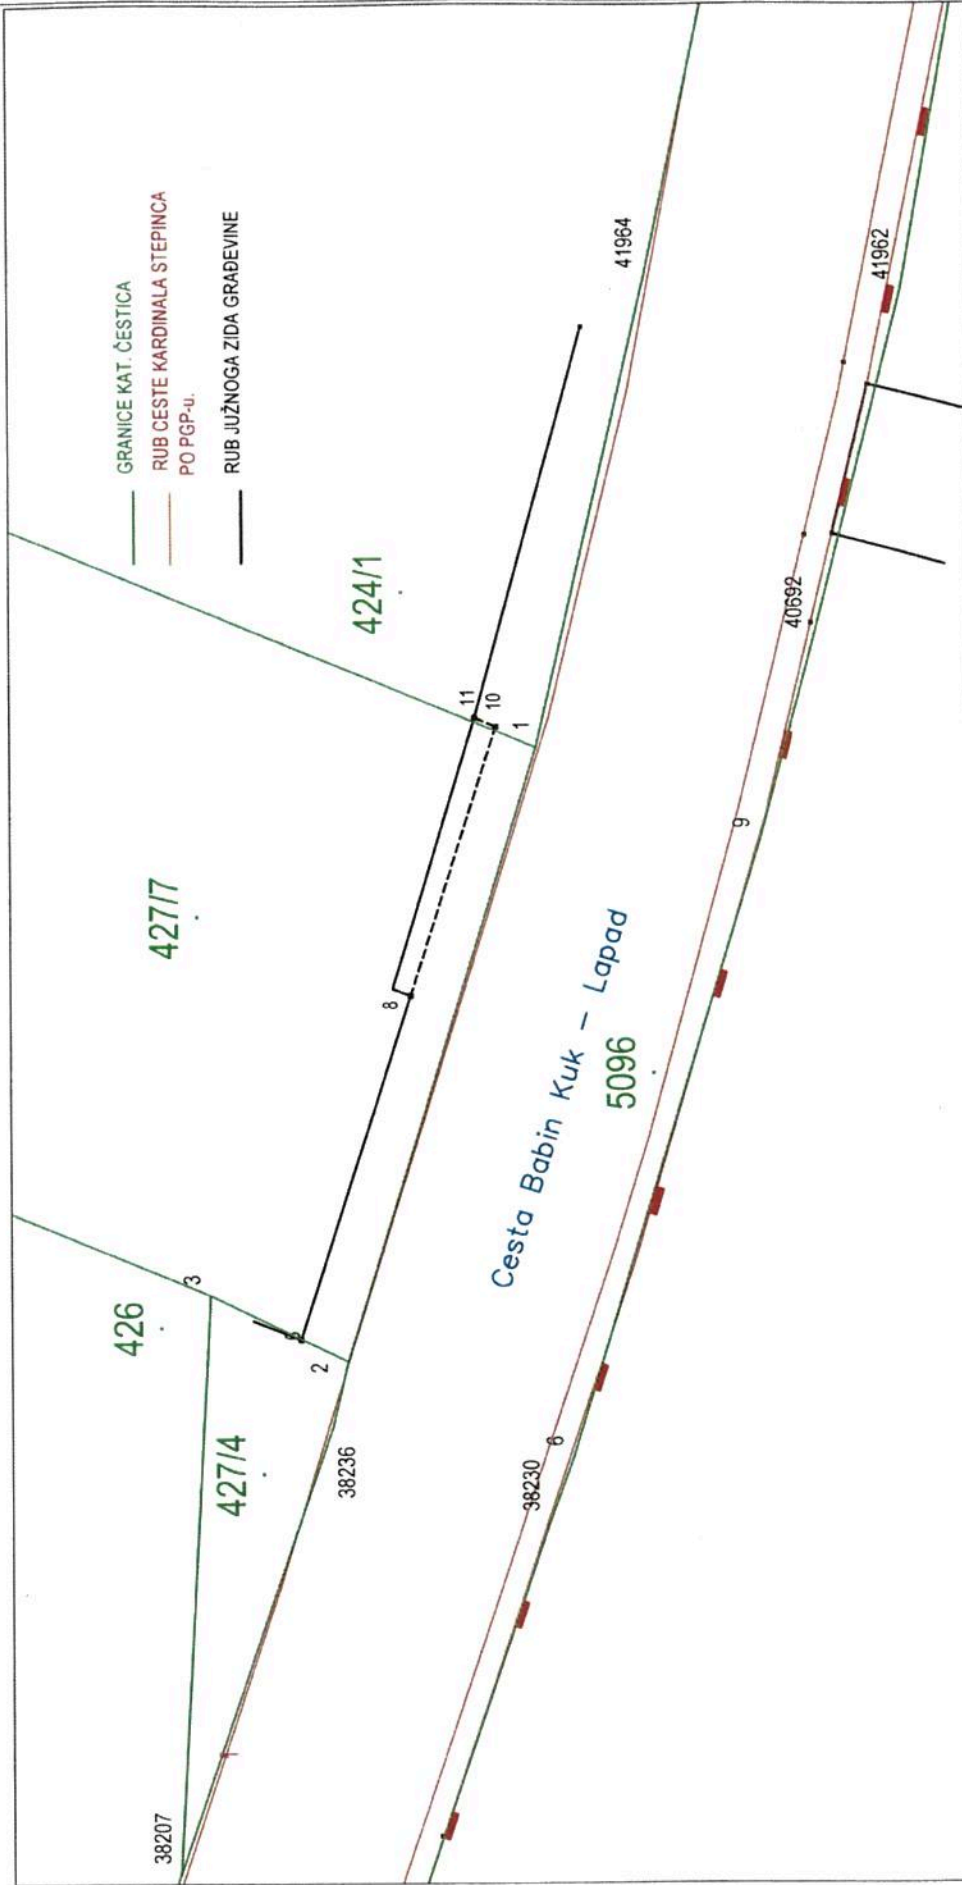

Izradio/la:

Marin Knežević d.i. geod.

Dubrovnik, 27.02.2020. god.

Marin Knežević
d.i. inženjer geod.

Ovlašten inženjer geod.

GEODET d.o.o.
Dubrovnik